


# BIG INDEPENDENT GROUP

MAY 1-2, 2015

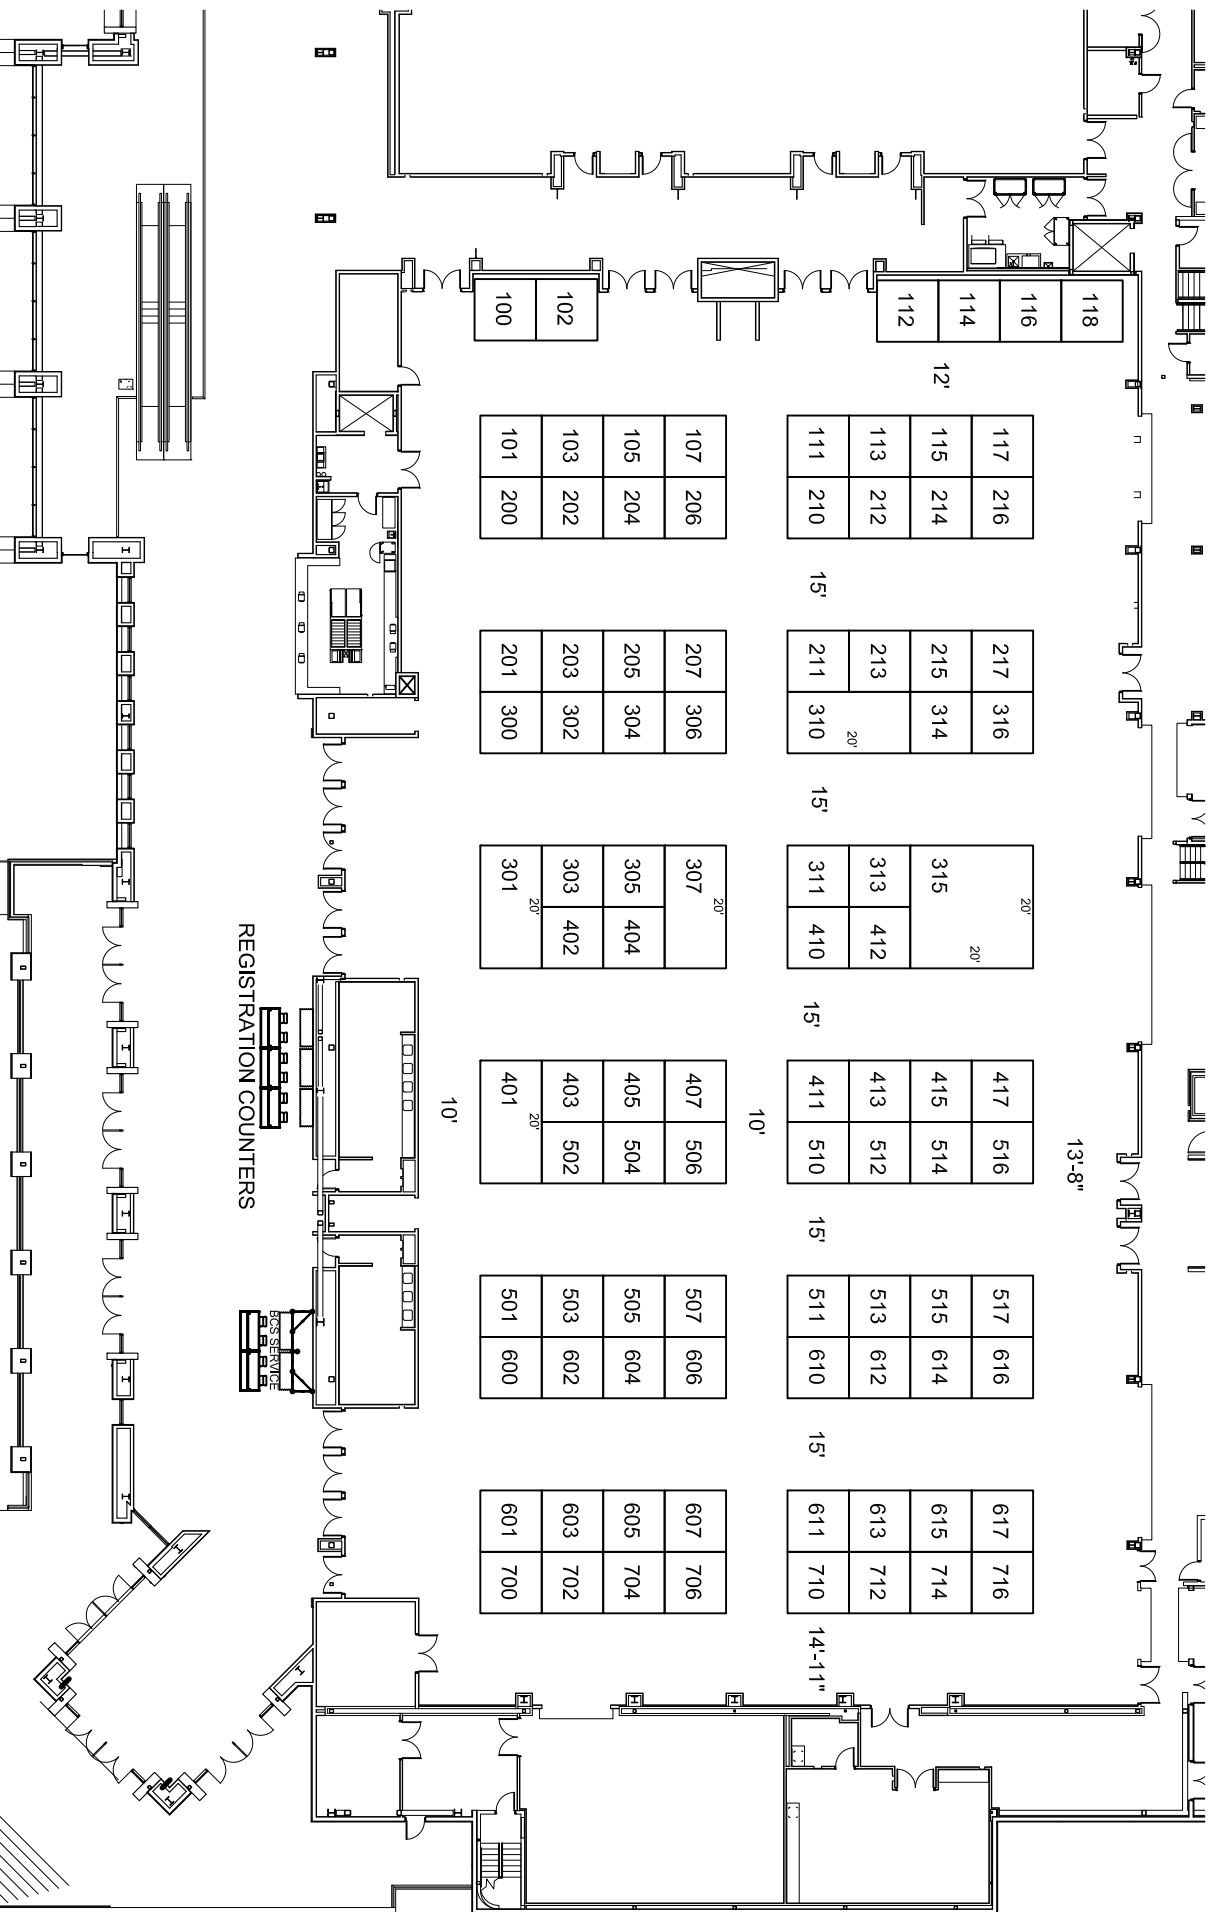

SHOW NAME & DATES: **BIG SHOW 2014**  
MAY 3-5, 2014

FACILITY: **RIVERSIDE CONVENTION CENTER**  
ROOM/HALL: **BEN H. LEWIS HALLS A-D**

ACCOUNT MANAGER: **JACOB RUPPERT**  
DRAWN BY: **R. MARTIN**

SCALE: **ASSET PHOTO/OWNER'S OTHERWISE NOTED**  
10'  
0 10' 20' 30'

REVISIONS: **3-27-15**

NOTES: **102 - 10' X 10' BOOTHS**

DISCLAIMER: **BLAINE SERVICES HAS MADE EVERY EFFORT TO OBTAIN THE ACCURACY OF ALL THE INFORMATION AND PLANS PROVIDED HOWEVER, DUE TO FACILITIES OPERATIONS AND CHANGES CURRENT INFORMATION IS NOT ALWAYS AVAILABLE. BLAINE CONVENTION SERVICES CAN MAKE NO WARRANTIES TO THE ACCURACY OF FLOOR PLANS ISSUED PERTAINING TO THE DEPOSITION OF LOCATIONS OF BUILDING COLUMNS, UTILITIES, OR COMPONENTS OF FACILITY ARE A CONSIDERATION IN THE CONSTRUCTION OF AN EXHIBITOR OR THEIR AGENT TO PHYSICALLY INSPECT ALL DIMENSIONS AND LOCATIONS.**

**blaine**  
114 S. BERRY ST. BRECA, CA 92821  
PK714) 522-8270 FT 714) 522-8271  
www.blainesvs.com