


# BIG INDEPENDENT GROUP

MAY 5-7, 2016

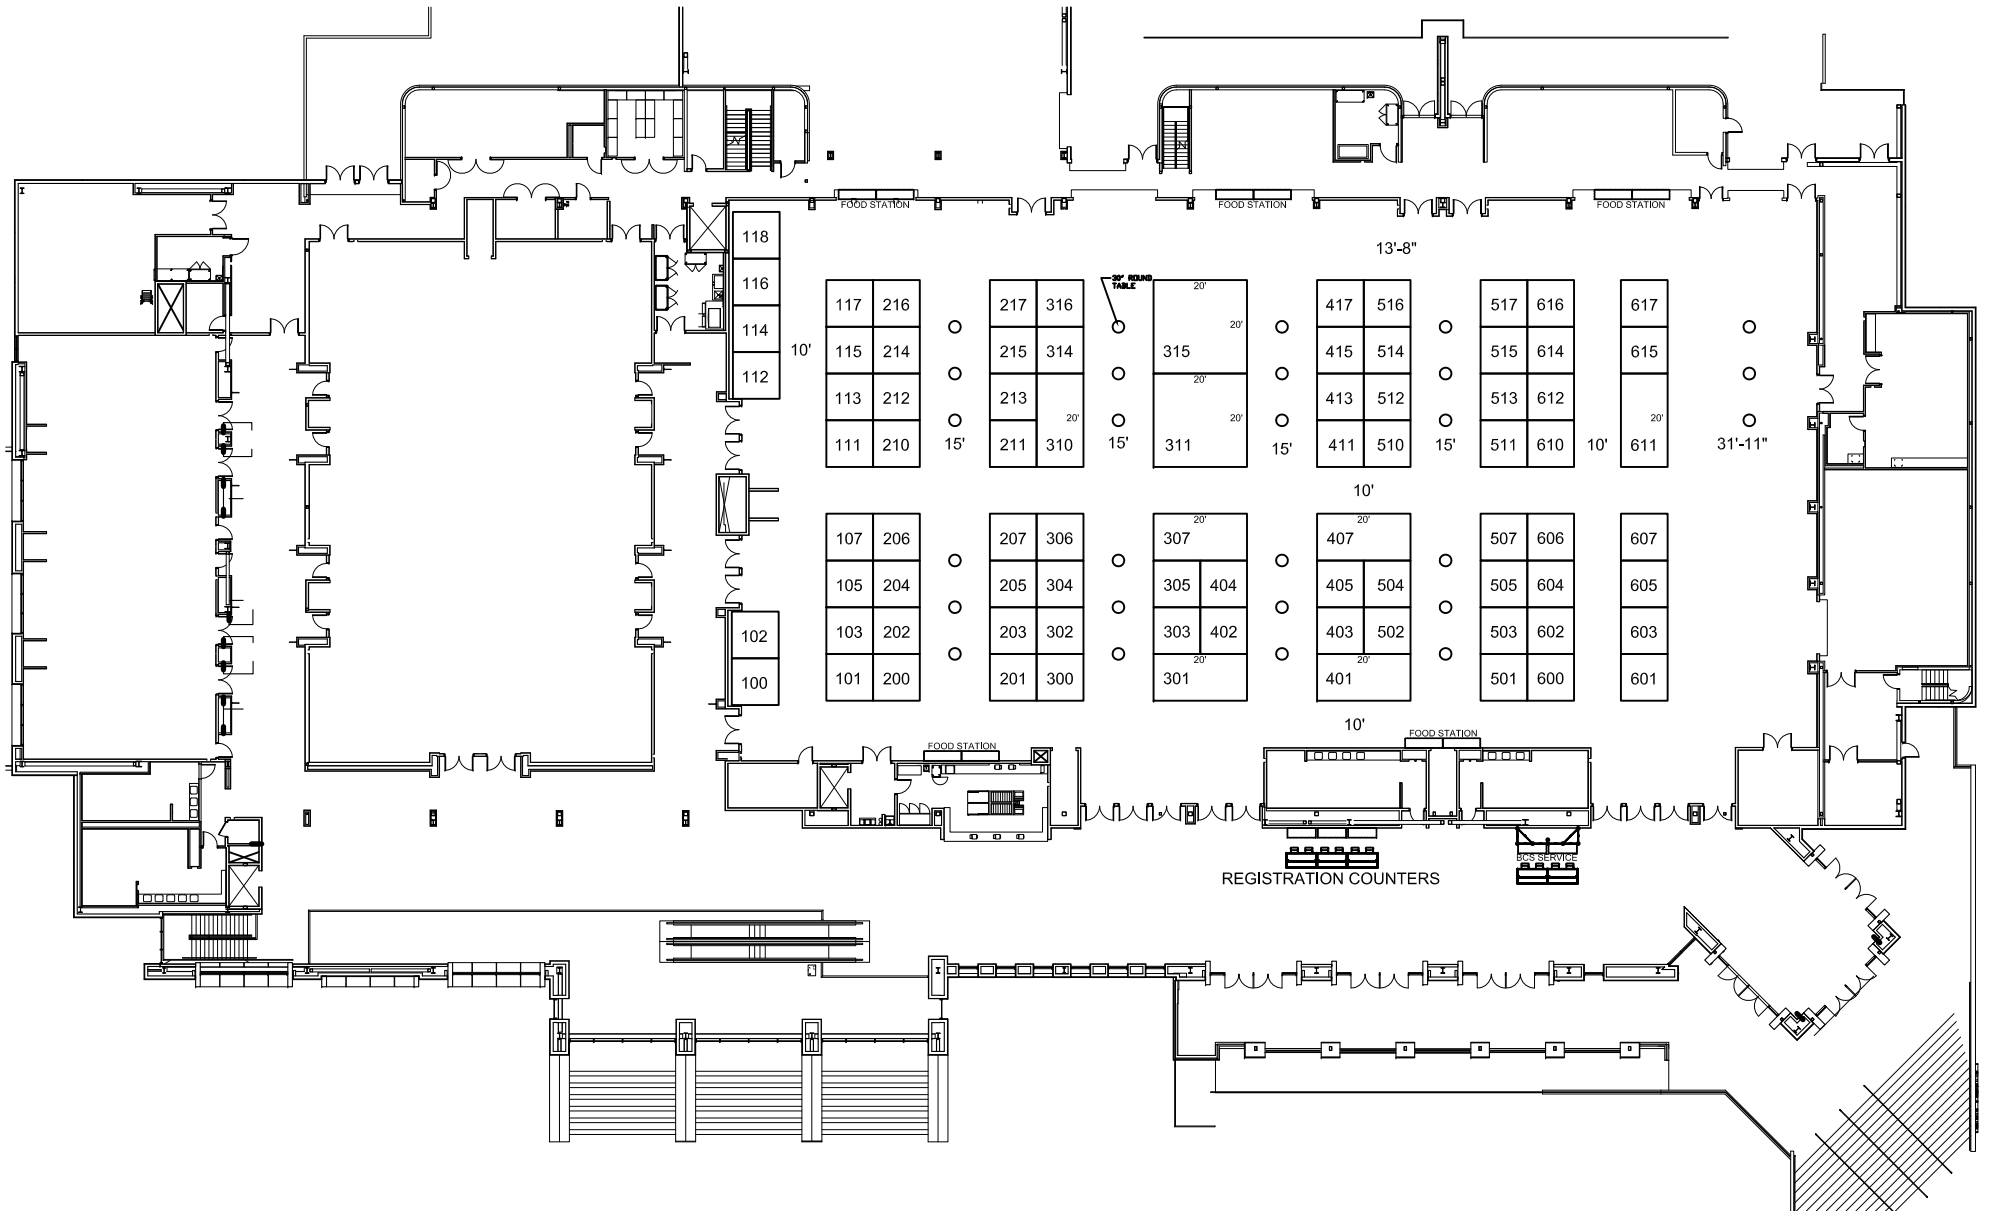

SHOW NAME & DATE(S)  
**BIG SHOW 2016**  
 MAY 5-7, 2016  
 SCALE: 1/42" = 1'  
 SHOW #: 150512  
 DRAWN DATE: 1-6-14

FACILITY:  
**RIVERSIDE CONVENTION CENTER**

ROOM/HALL:  
**BEN H. LEWIS HALLS A-D**

ACCOUNT MANAGER:  
**JACOB RUPPERT**

DRAWN BY:  
**R. MARTIN**

REVISIONS  
**R 1/ 3-16-16**

REVISOR:  
**R.MARTIN**

BOOTH CARPET LINEAR FOOTAGE/COLOR  
**XX**

BOOTH SIZE: UNLESS OTHERWISE NOTED  
**10' X 10'**

SCALE

SCALE  
**10'**

MAX BOOTH COUNT  
**86**

NOTES:  
 DISCLAIMER:  
 BLAINE CONVENTION SERVICES HAS MADE EVERY EFFORT TO ENSURE THE ACCURACY OF ALL THE INFORMATION AND PLANS PROVIDED HOWEVER, DUE TO FACILITIES EXPANSIONS AND CHANGES CURRENT INFORMATION IS NOT ALWAYS AVAILABLE. BLAINE CONVENTION SERVICES CAN MAKE NO WARRANTIES TO THE ACCURACY OF FLOOR PLANS ISSUED PERTAINING TO THE EXPOSITION, IF LOCATIONS OF BUILDING COLUMNS, UTILITIES, OR COMPONENTS OF FACILITY ARE A CONSIDERATION IN THE CONSTRUCTION OF AN EXHIBITOR OR THEIR AGENT TO PHYSICALLY INSPECT ALL DIMENSIONS AND LOCATIONS.

**blaine**

114 S. BERRY ST. BREA, CA 92821  
 P:(714) 522-8270 F: (714) 522-8271  
[www.Blainesvs.com](http://www.Blainesvs.com)